


Aanzicht: Standard Axo 2'

20-023

Nel

3.5mx3.5m

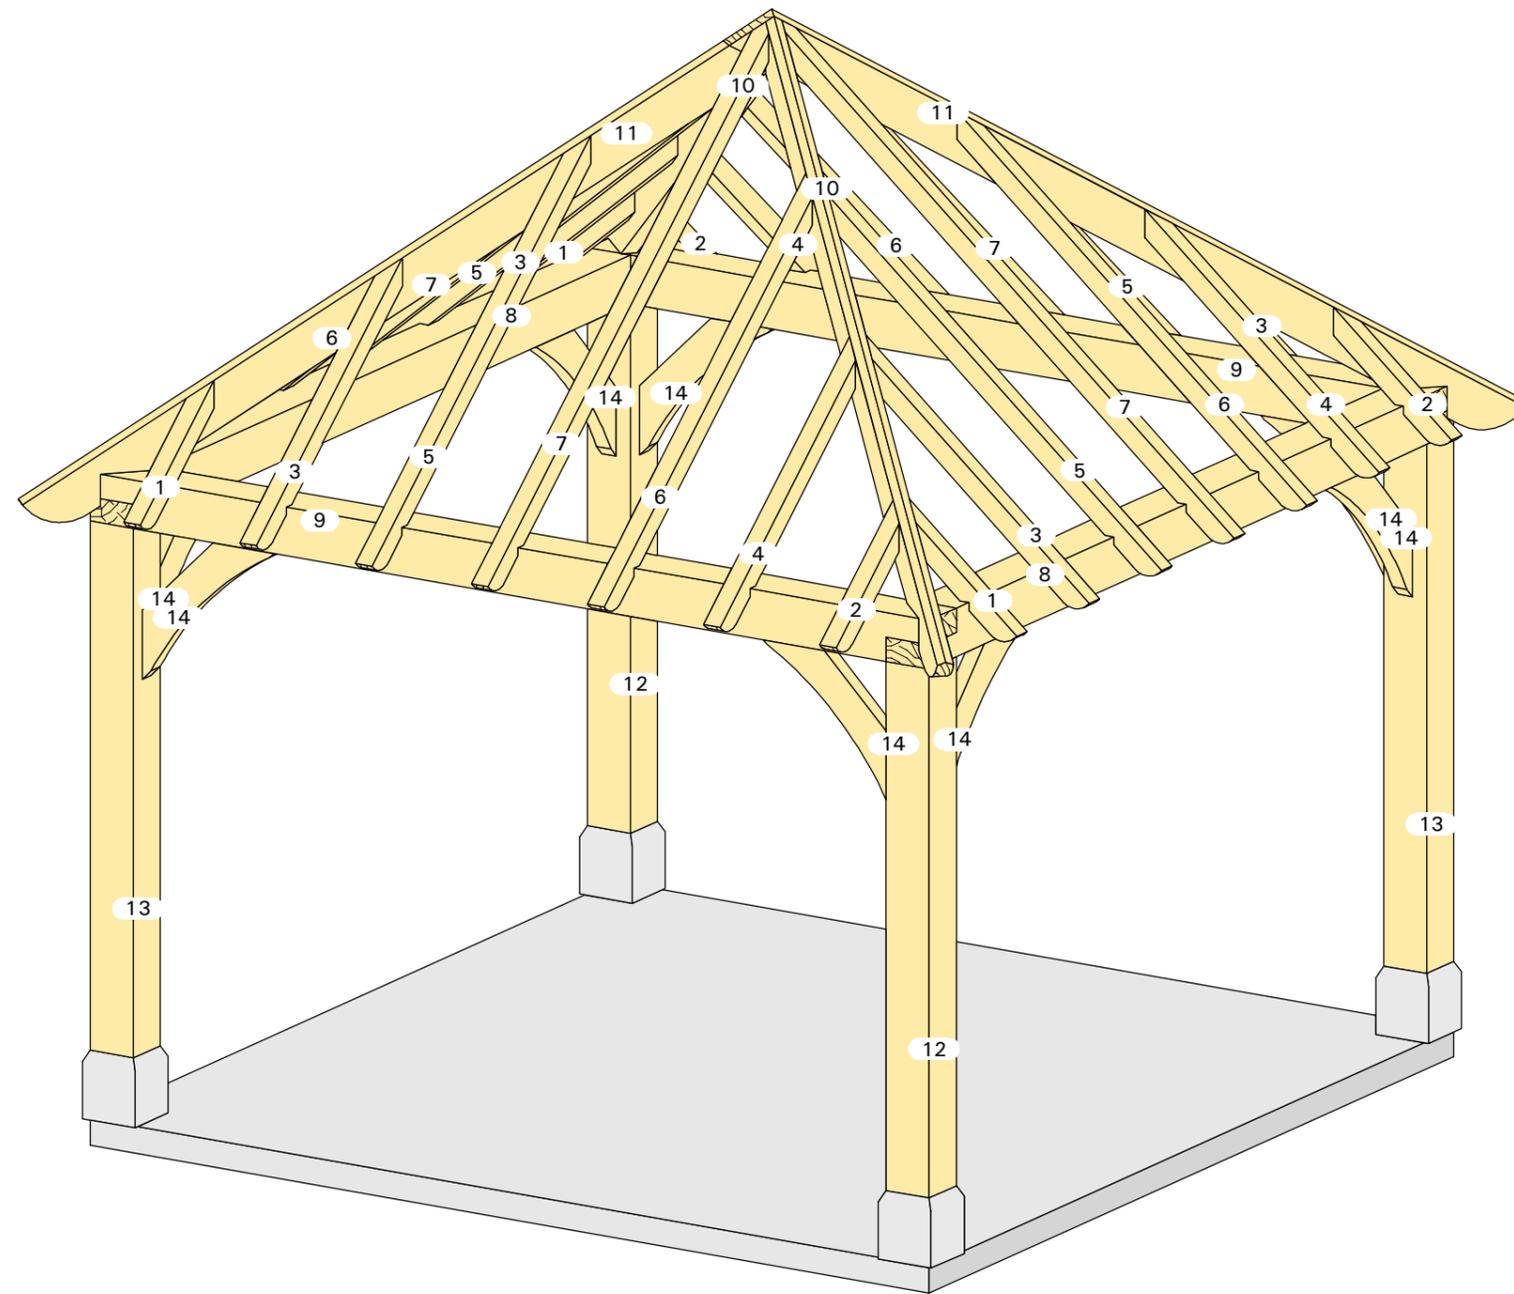


Aanzicht: Standard Axo 3'

20-023

Nel

3.5mx3.5m

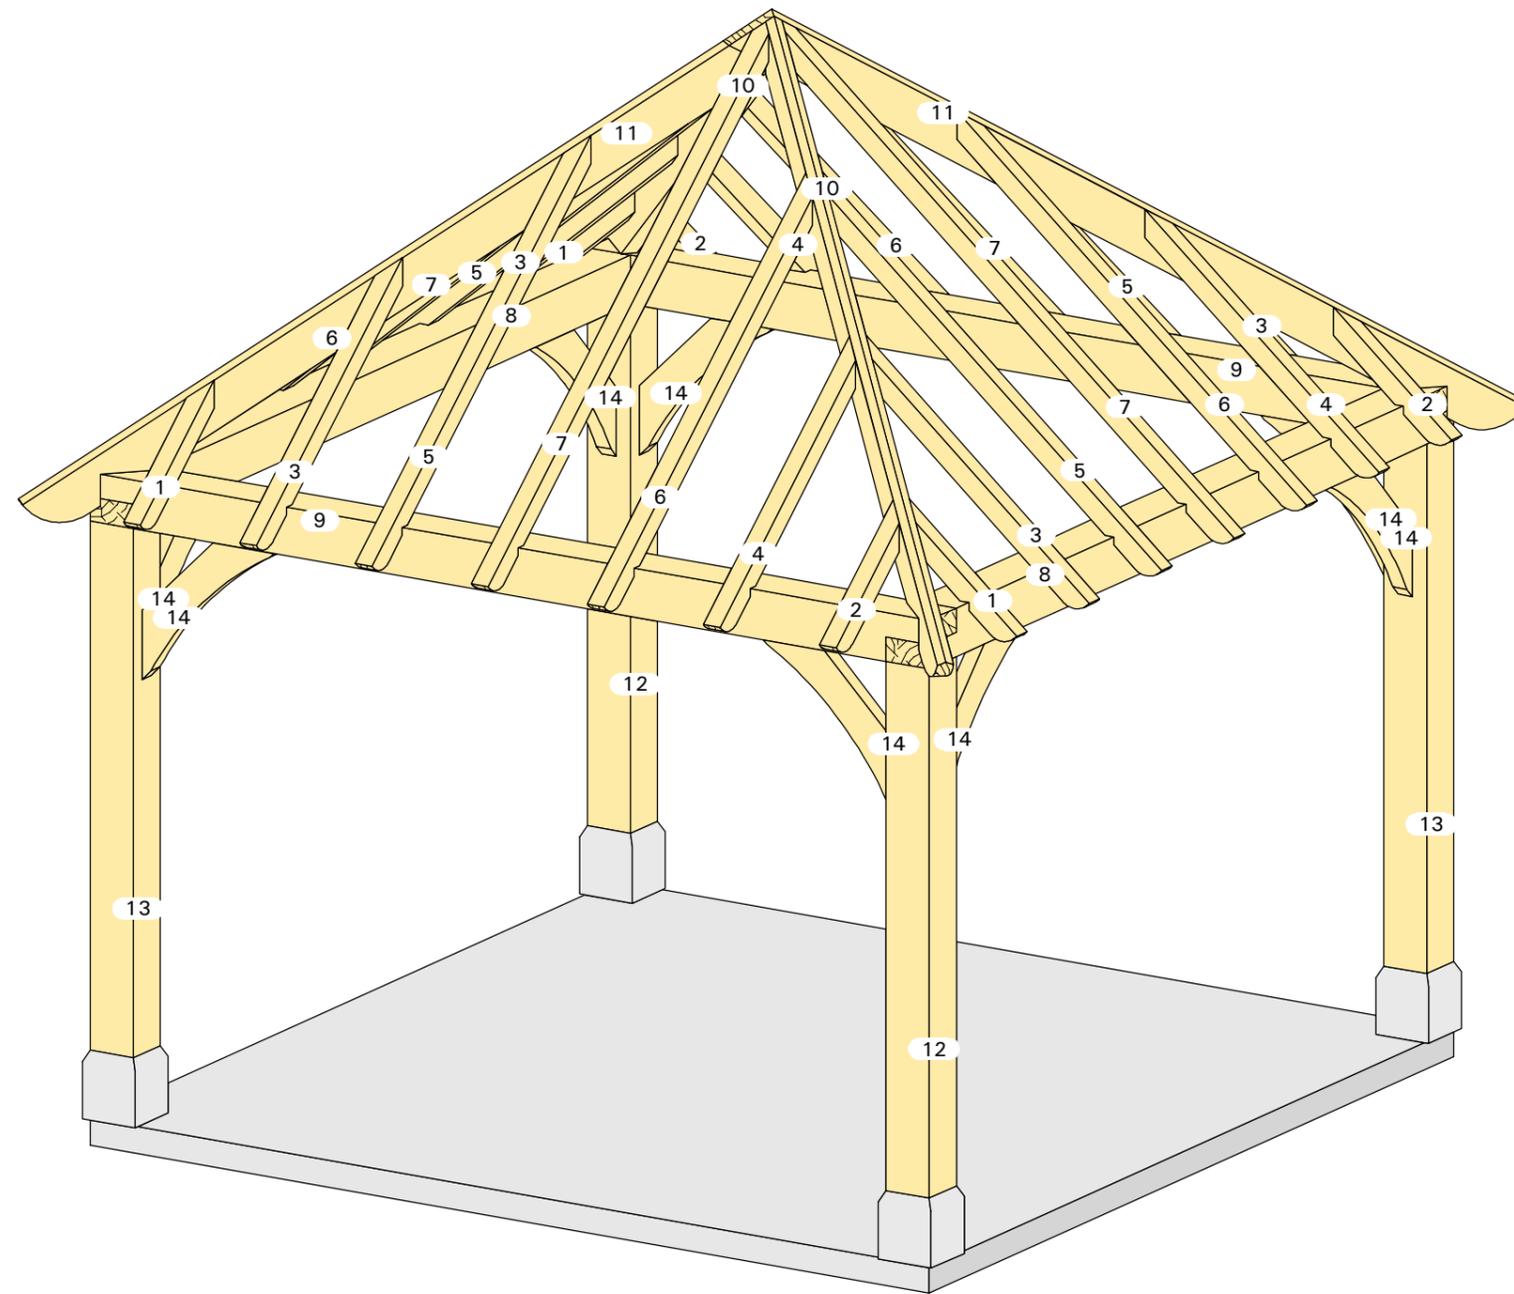


Aanzicht: Standard Axo'

20-023

Nel

3.5mx3.5m

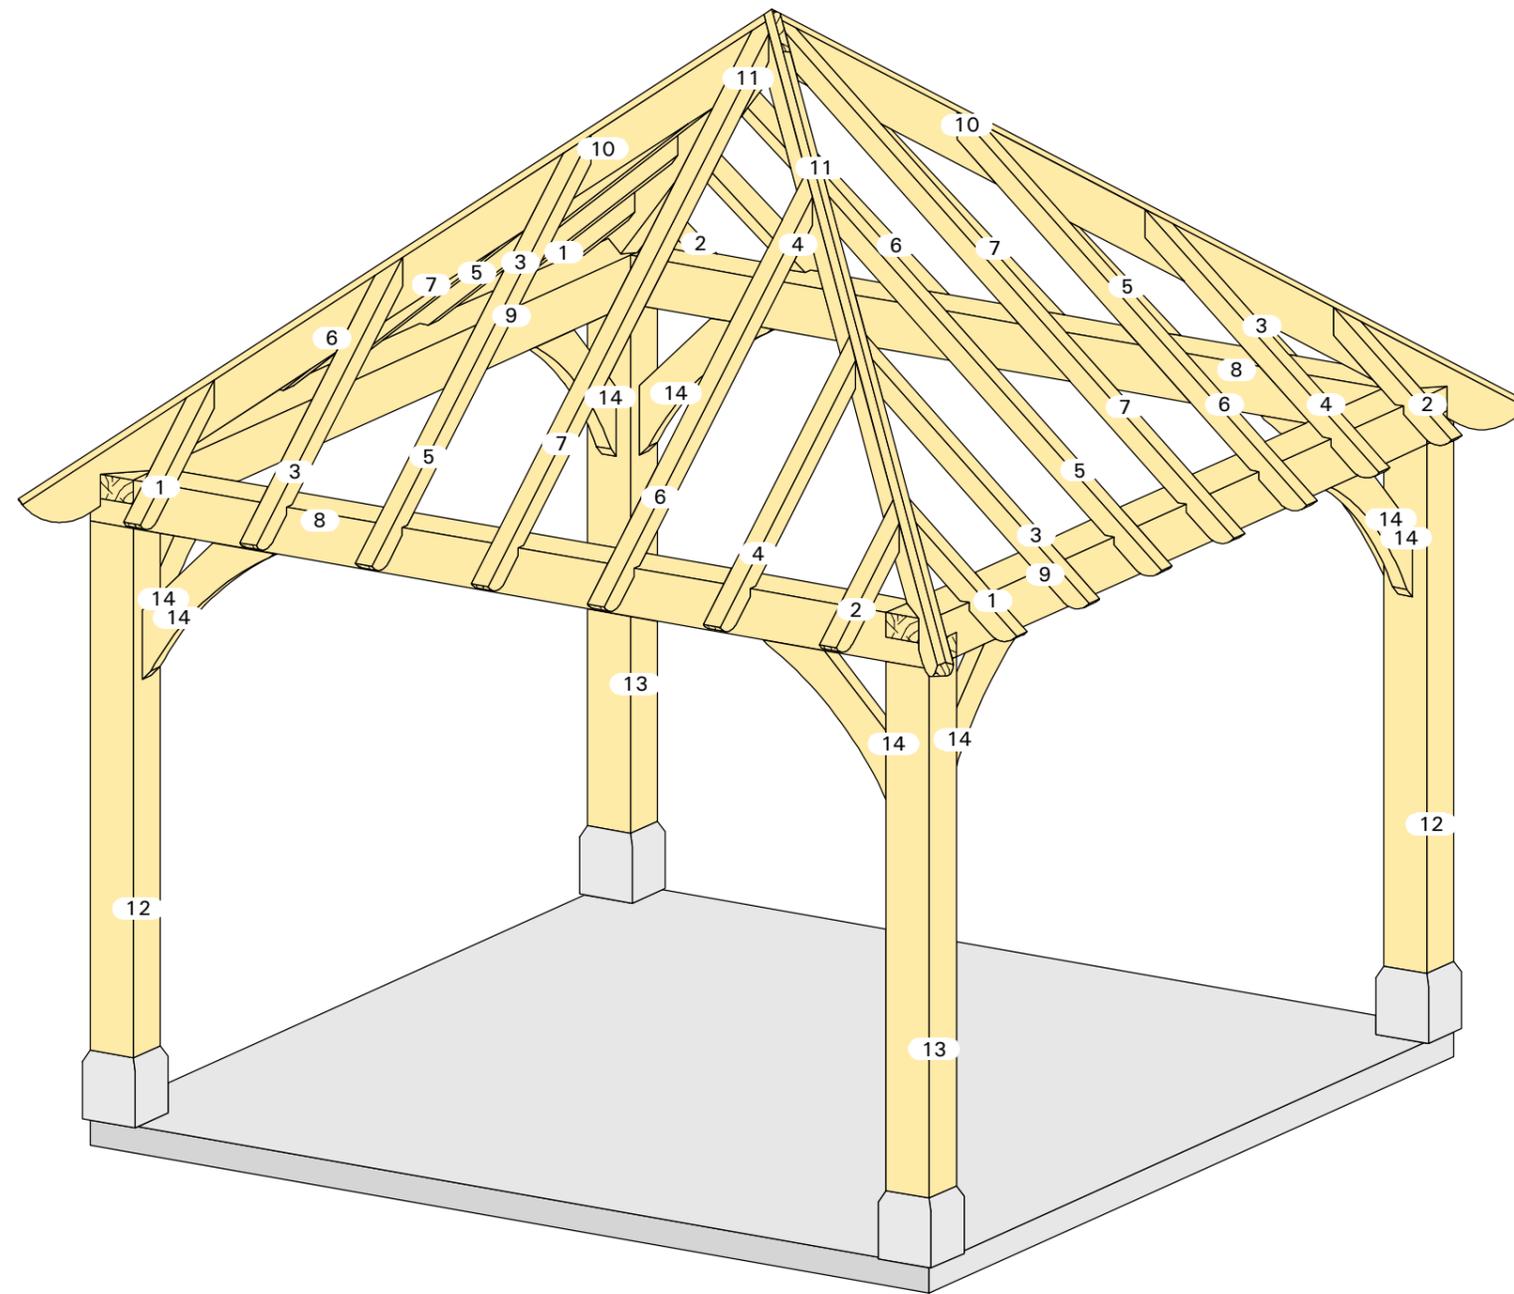


Aanzicht: Standard Axo 4'

20-023

Nel

3.5mx3.5m

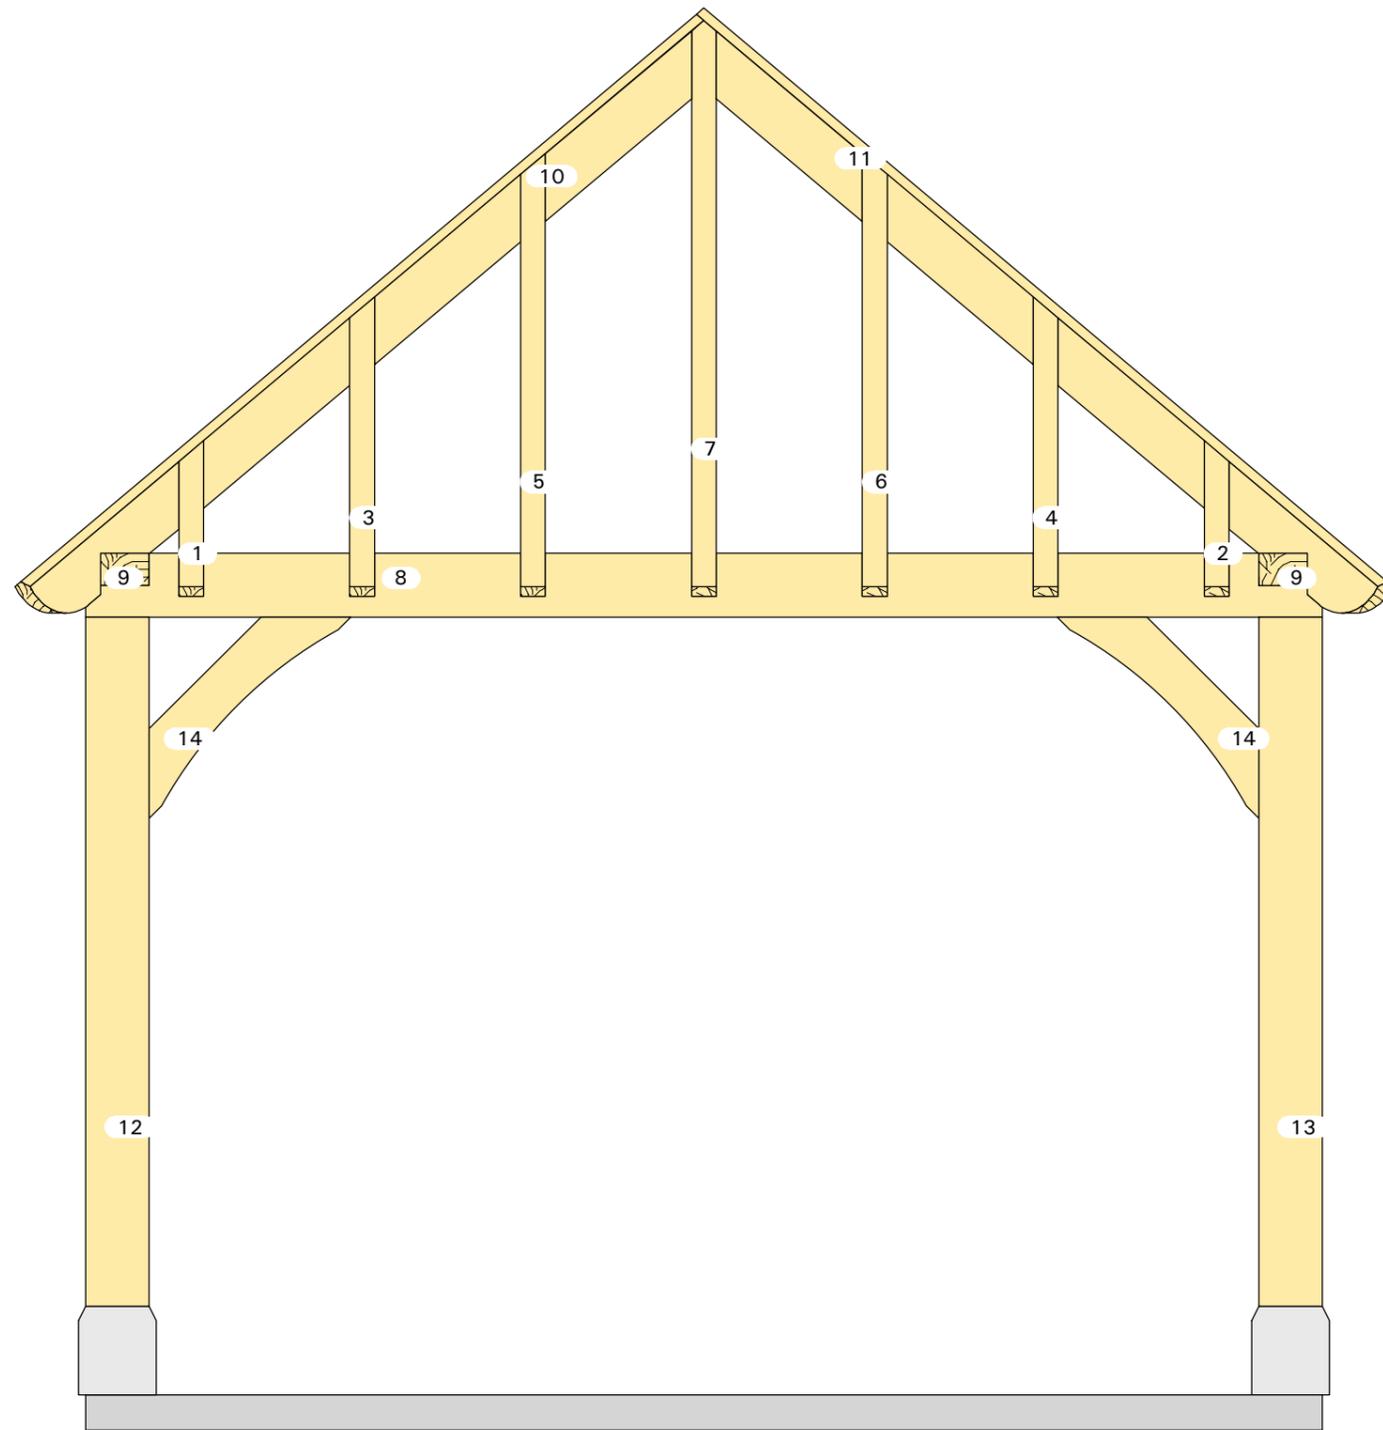


Aanzicht: X'

20-023

Nel

3.5mx3.5m

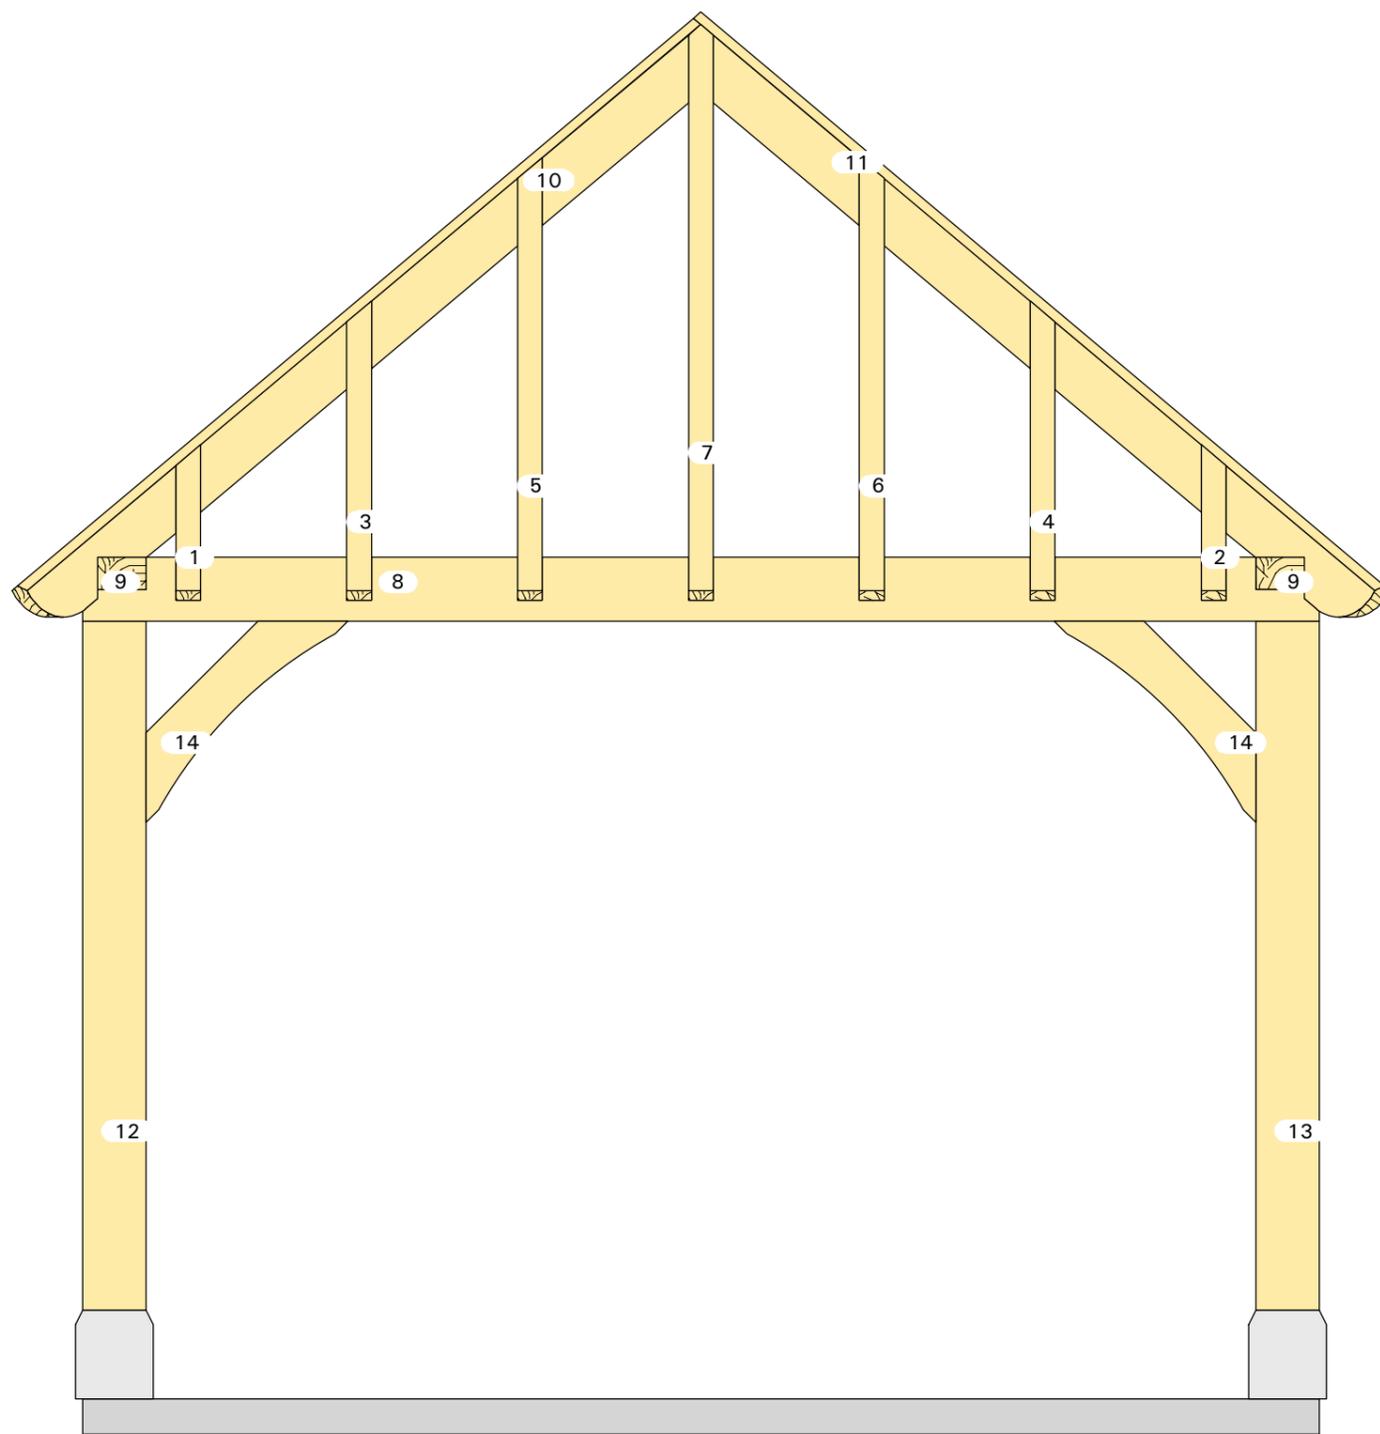


Aanzicht: -X'

20-023

Nel

3.5mx3.5m



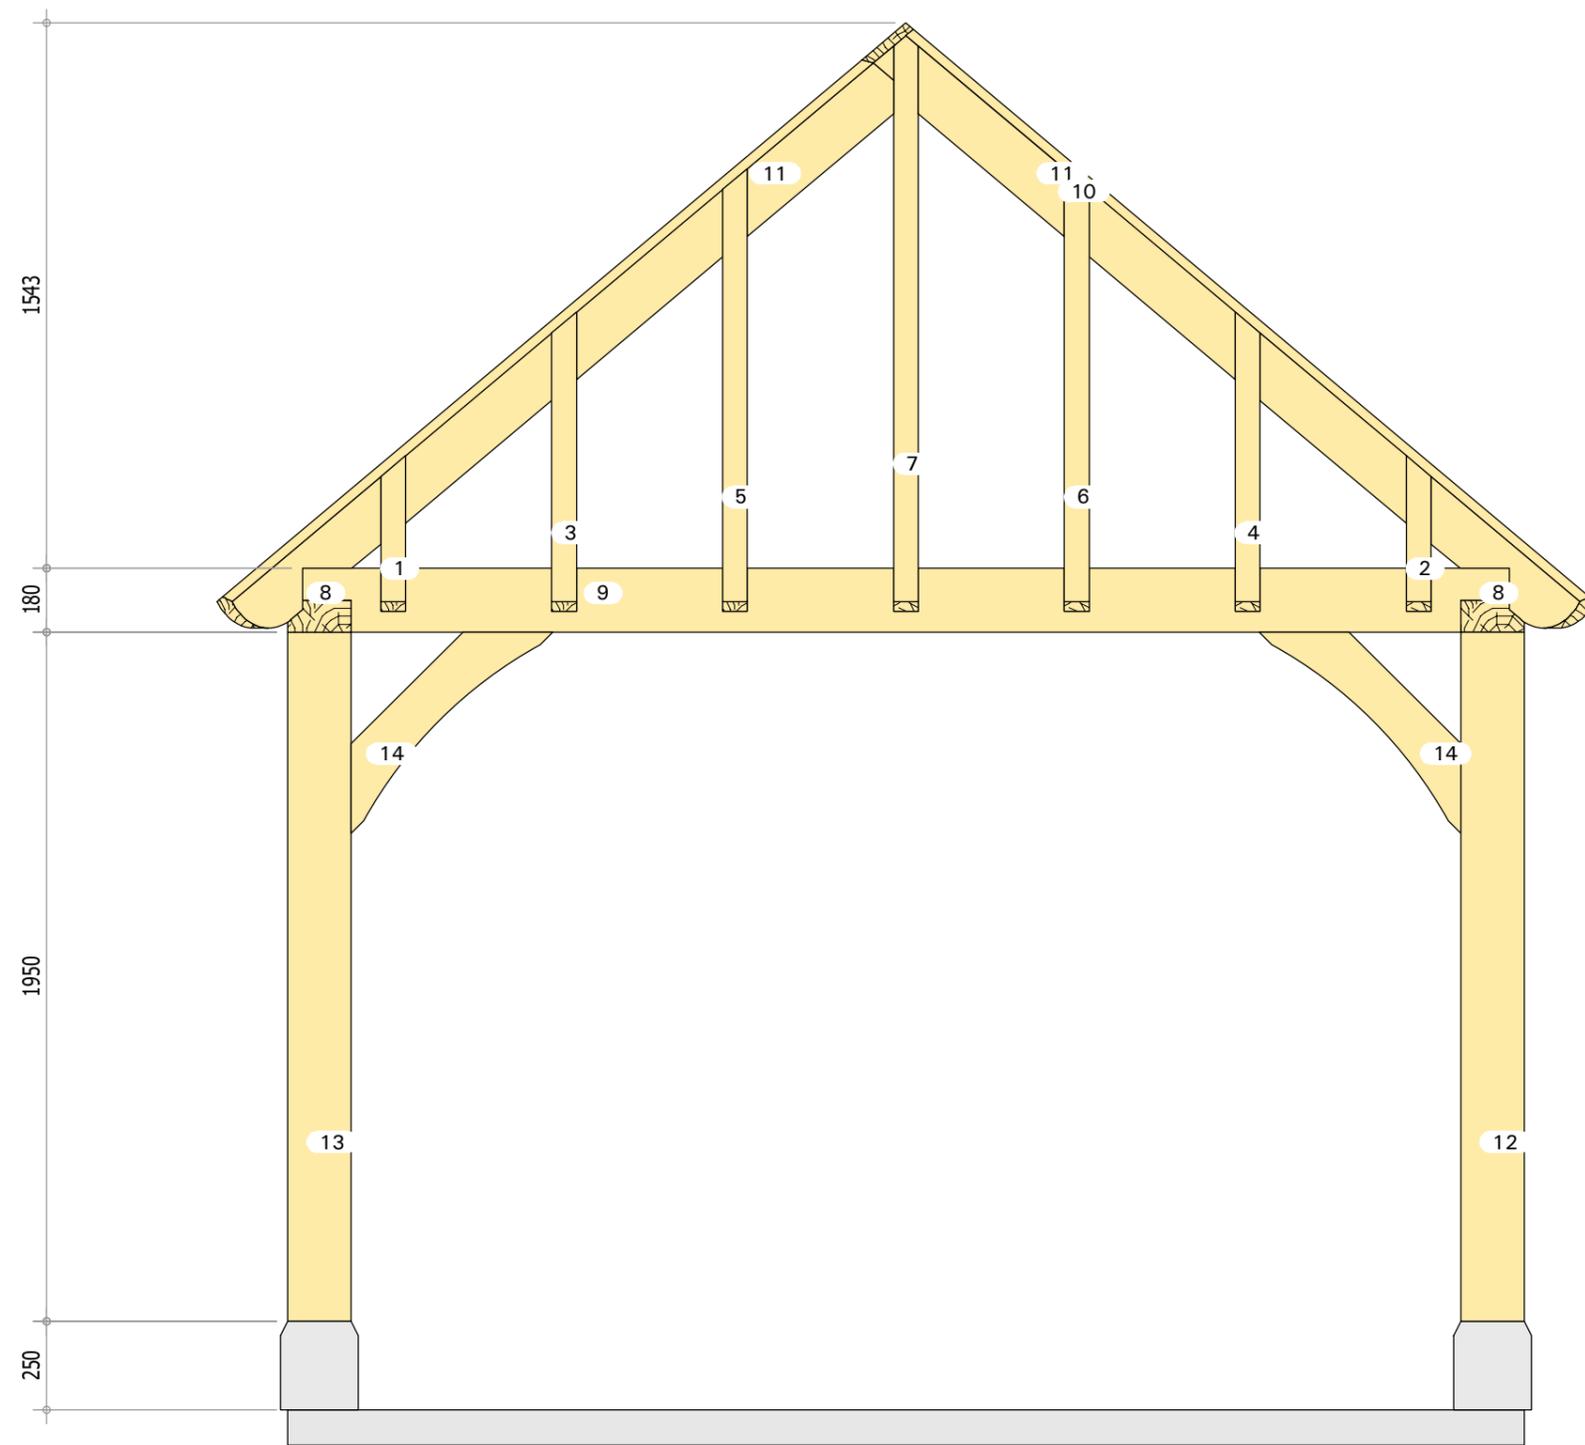


Aanzicht: -Y'

20-023

Nel

3.5mx3.5m

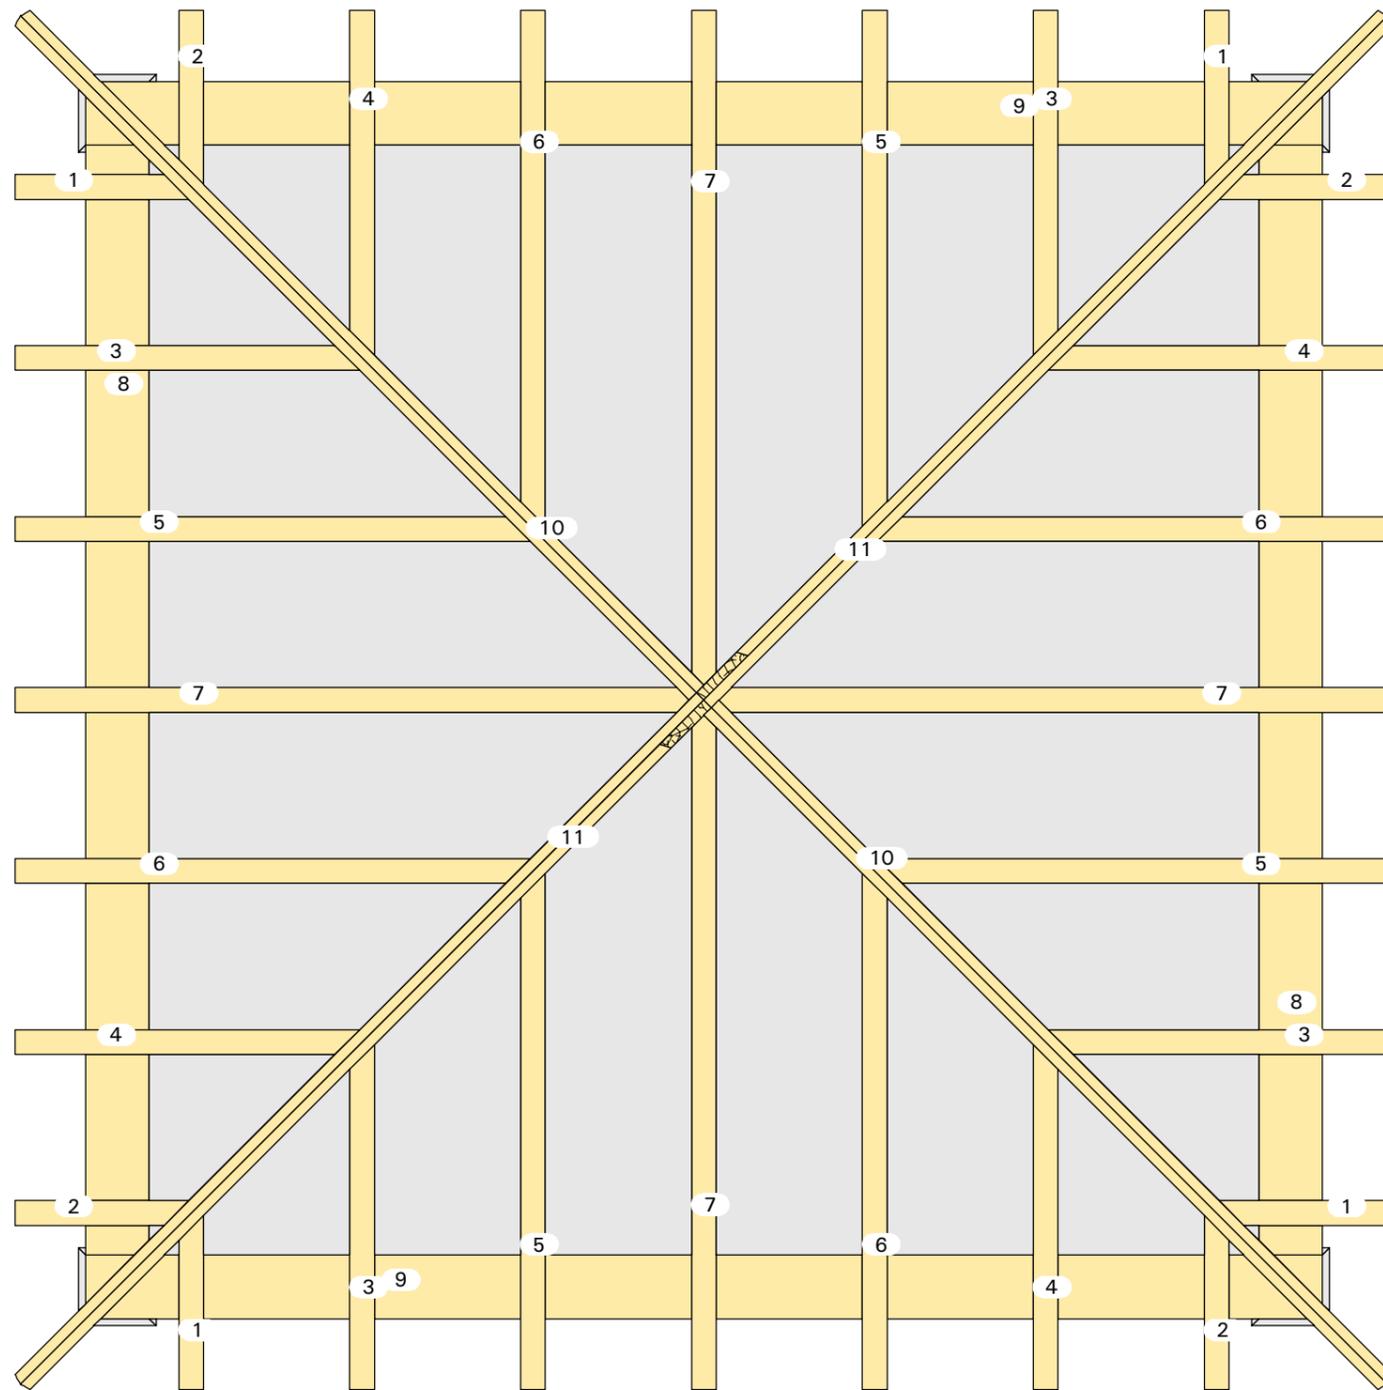


Aanzicht: Z'

20-023

Nel

3.5mx3.5m

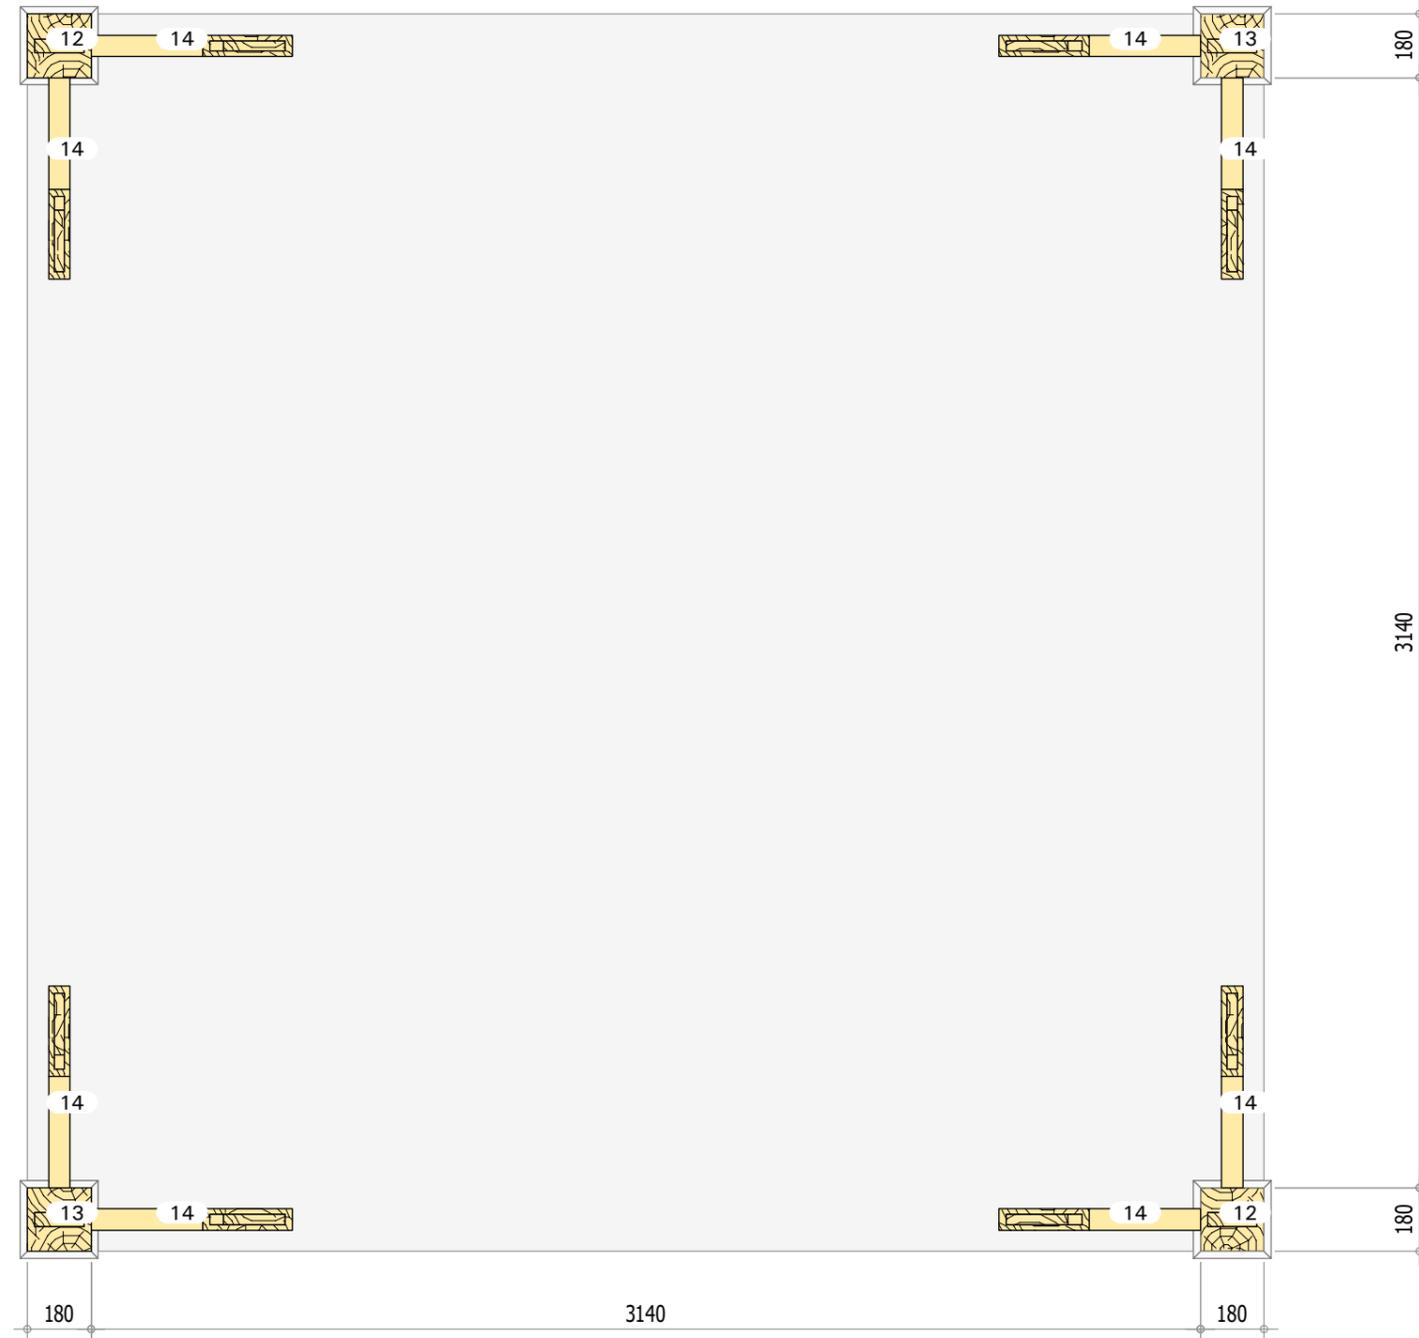

Aanzicht: Z'

20-023

Nel

3.5mx3.5m