


Aanzicht: Standard Axo 2'

20-082

Manon

2.5m x 3.5m

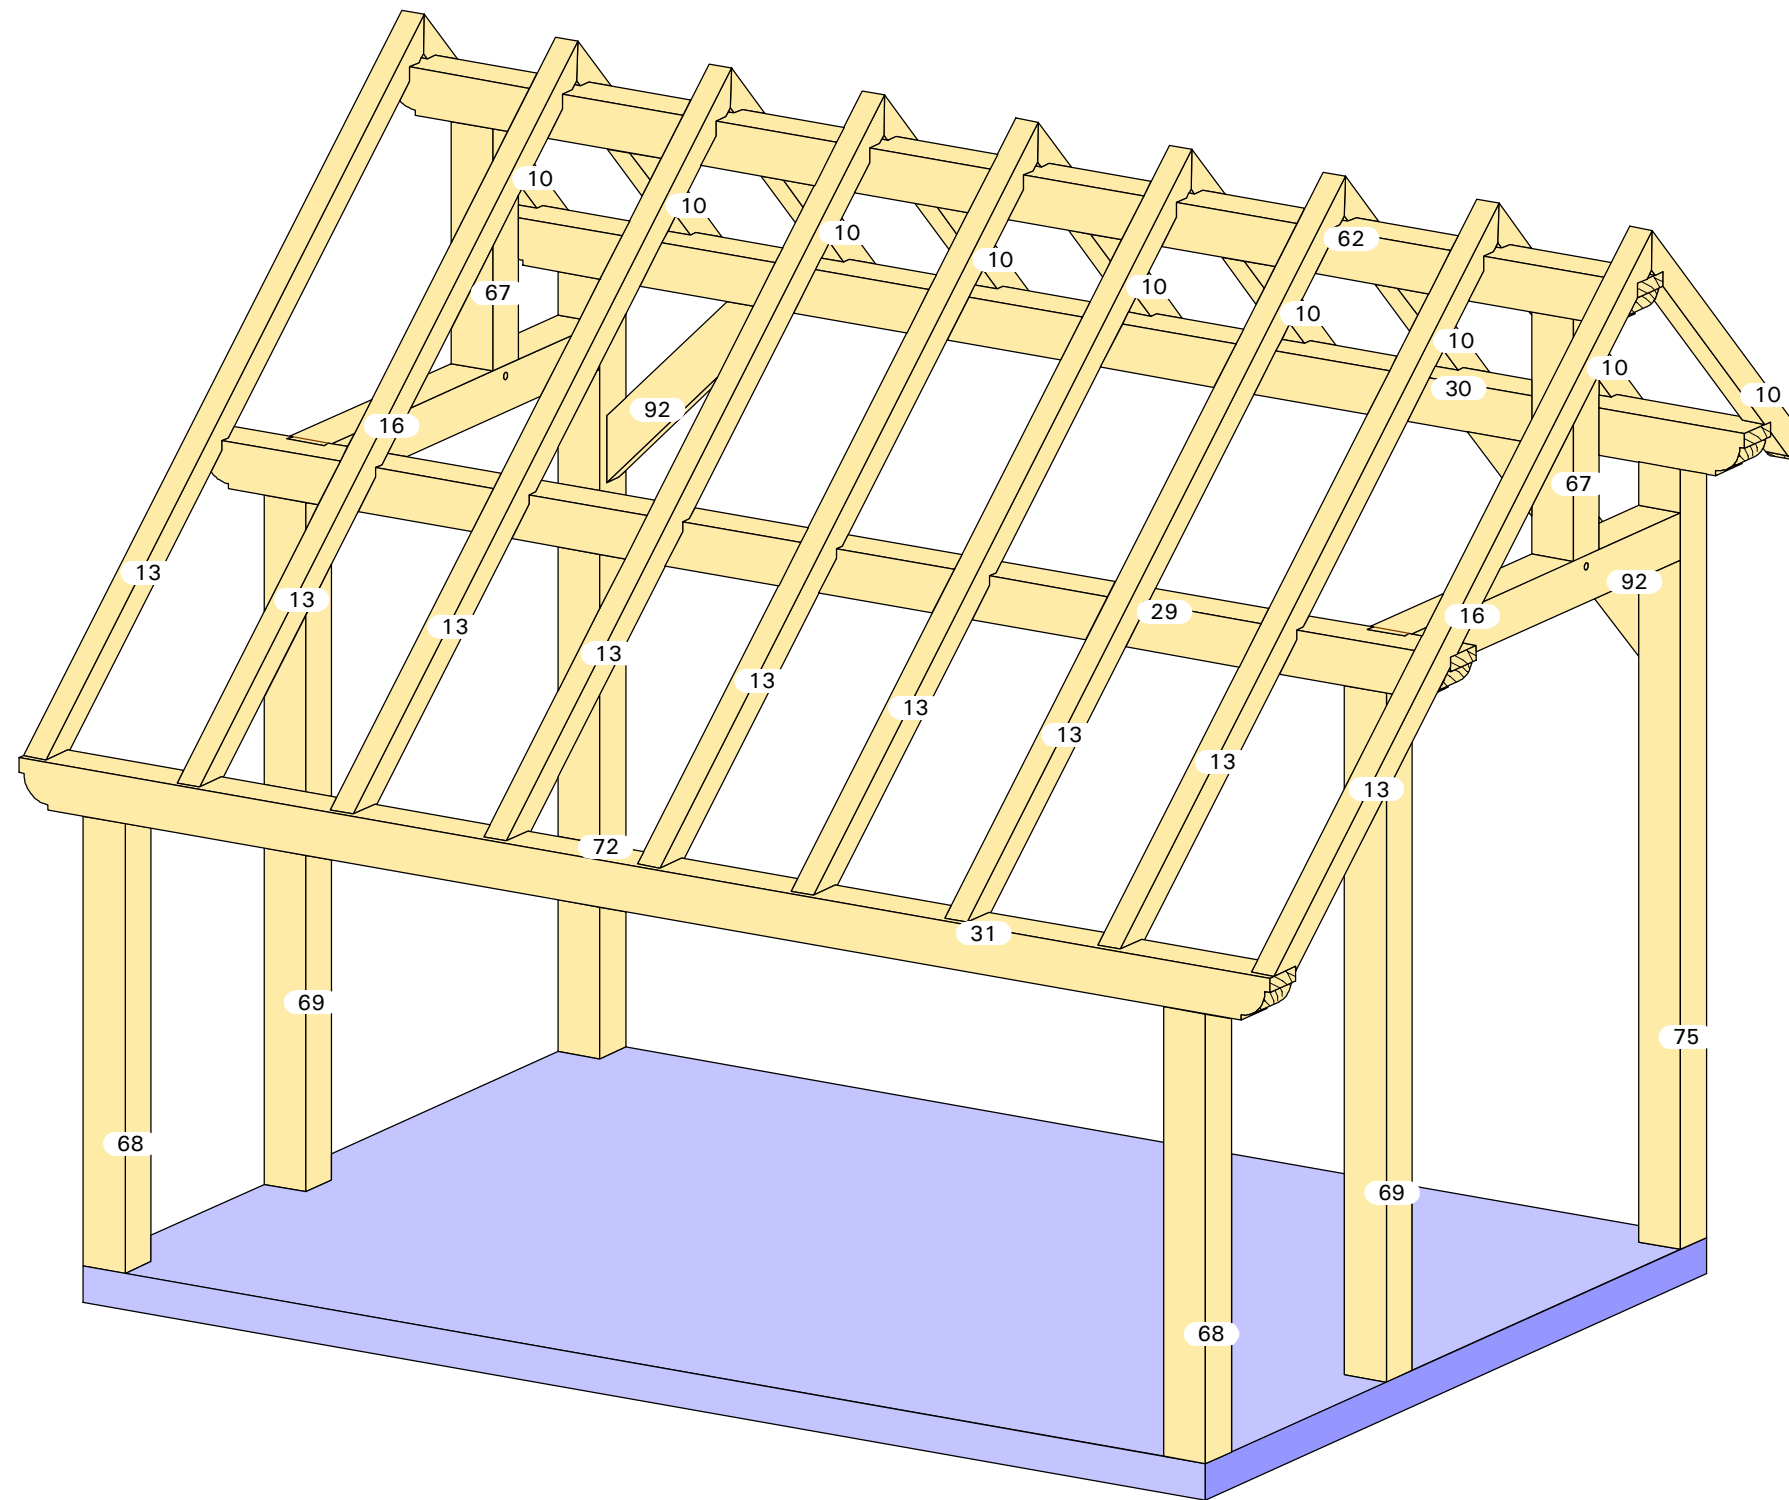


Aanzicht: Standard Axo 3'

20-082

Manon

2.5m x 3.5m

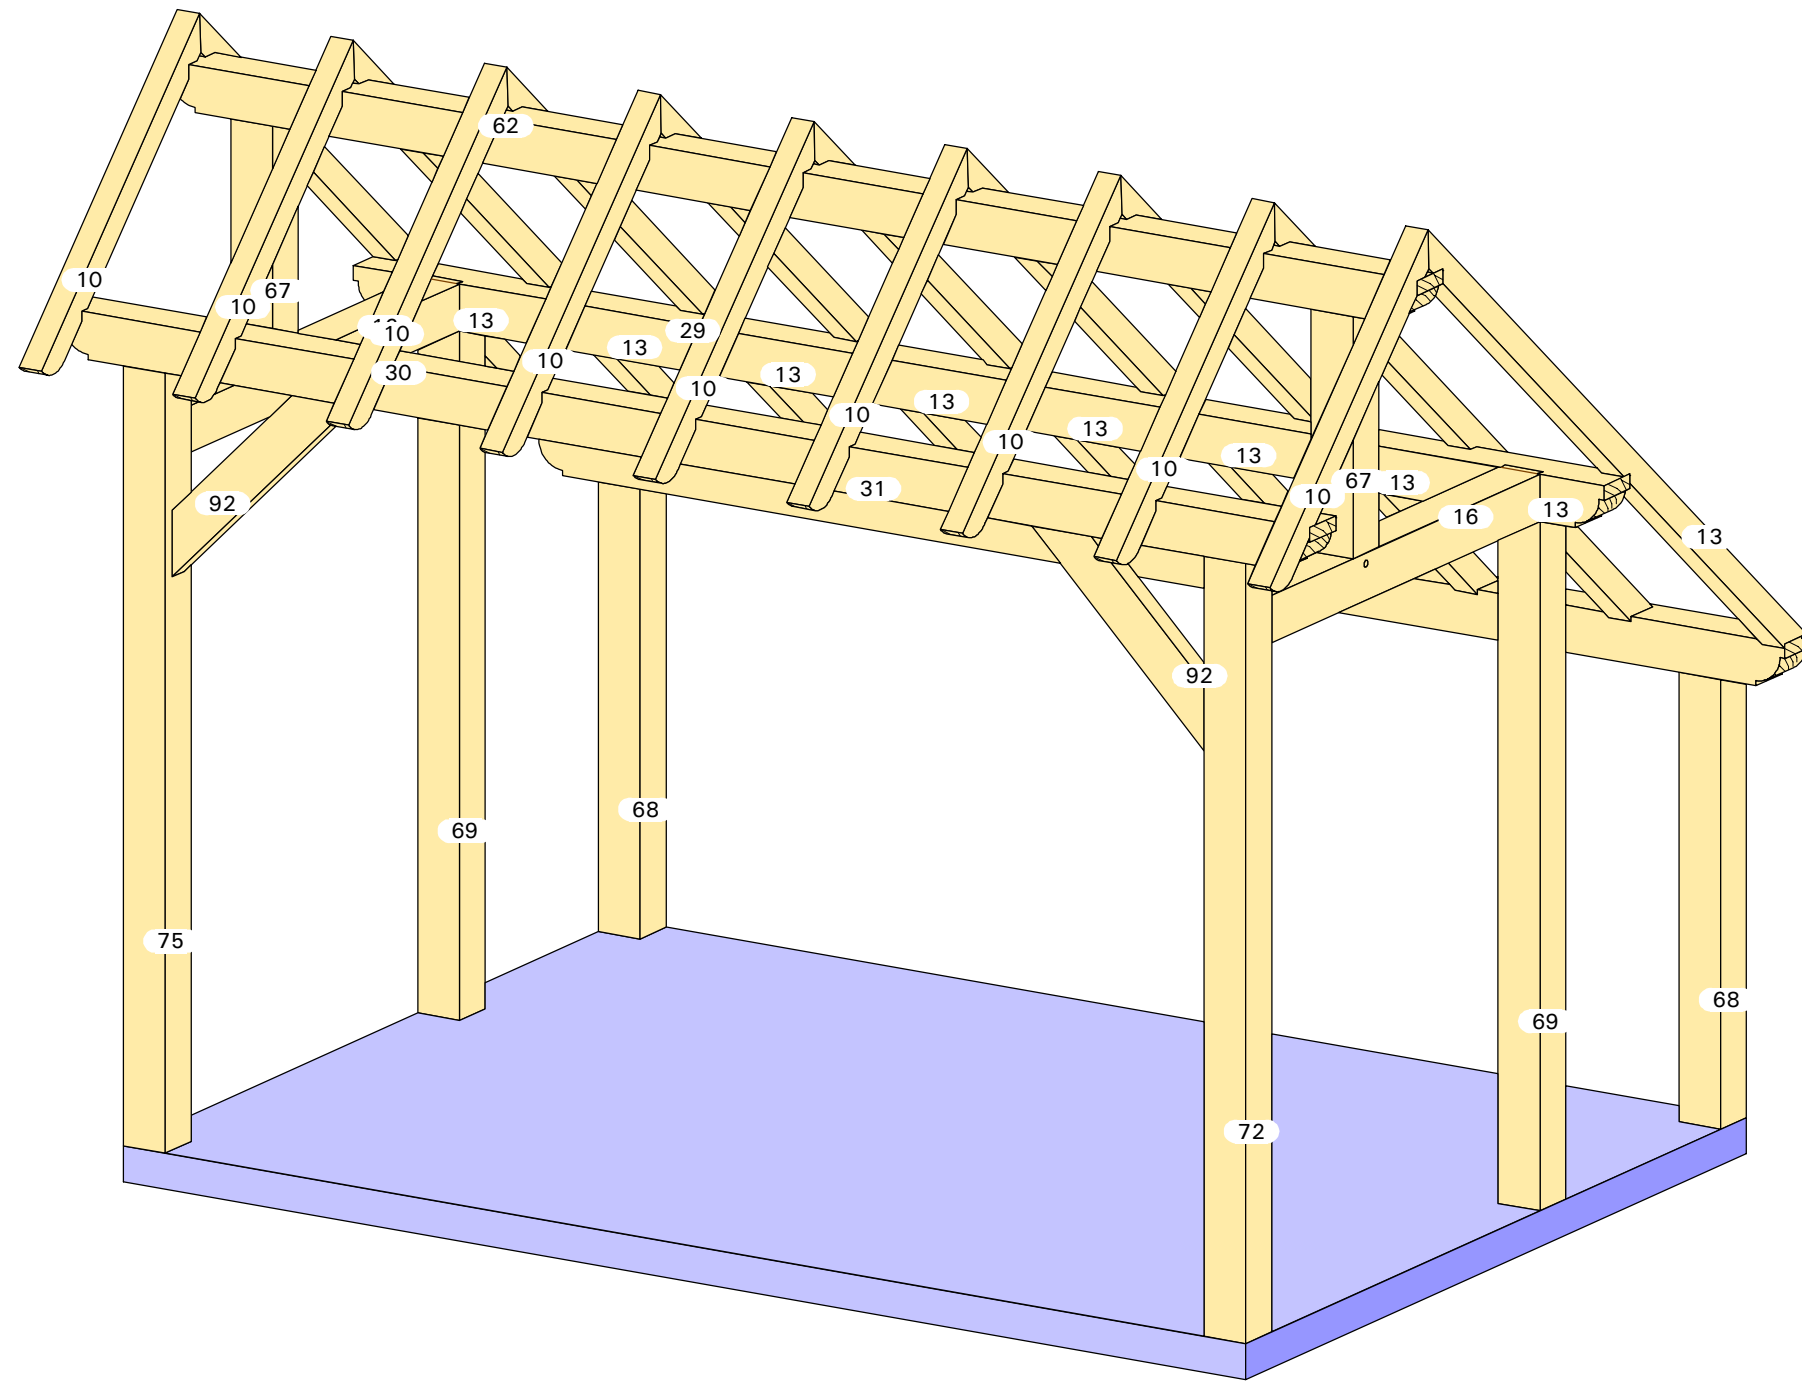


Aanzicht: Standard Axo'

20-082

Manon

2.5m x 3.5m

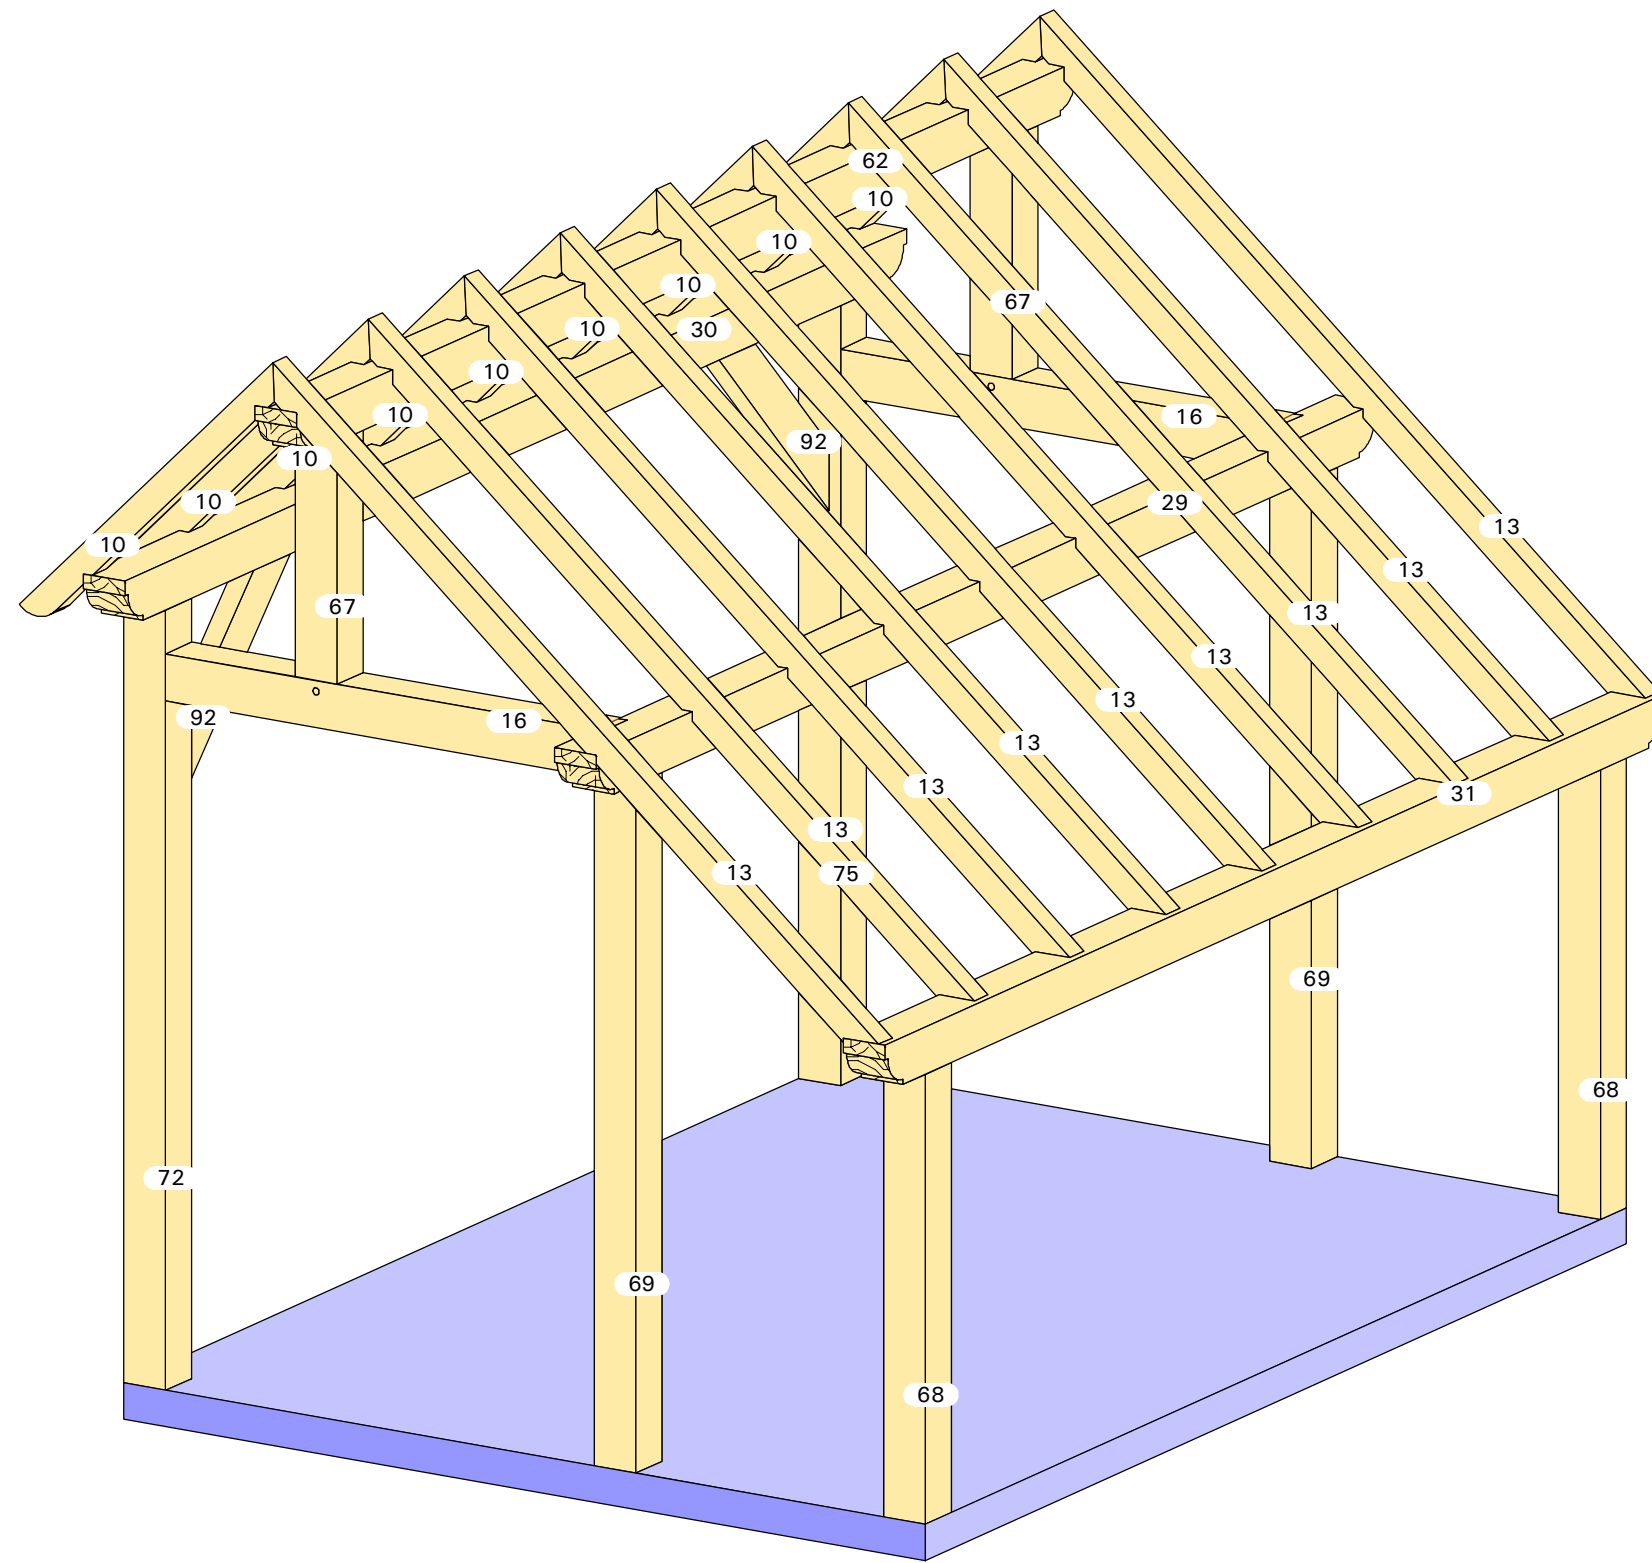


Aanzicht: Standard Axo 4'

20-082

Manon

2.5m x 3.5m

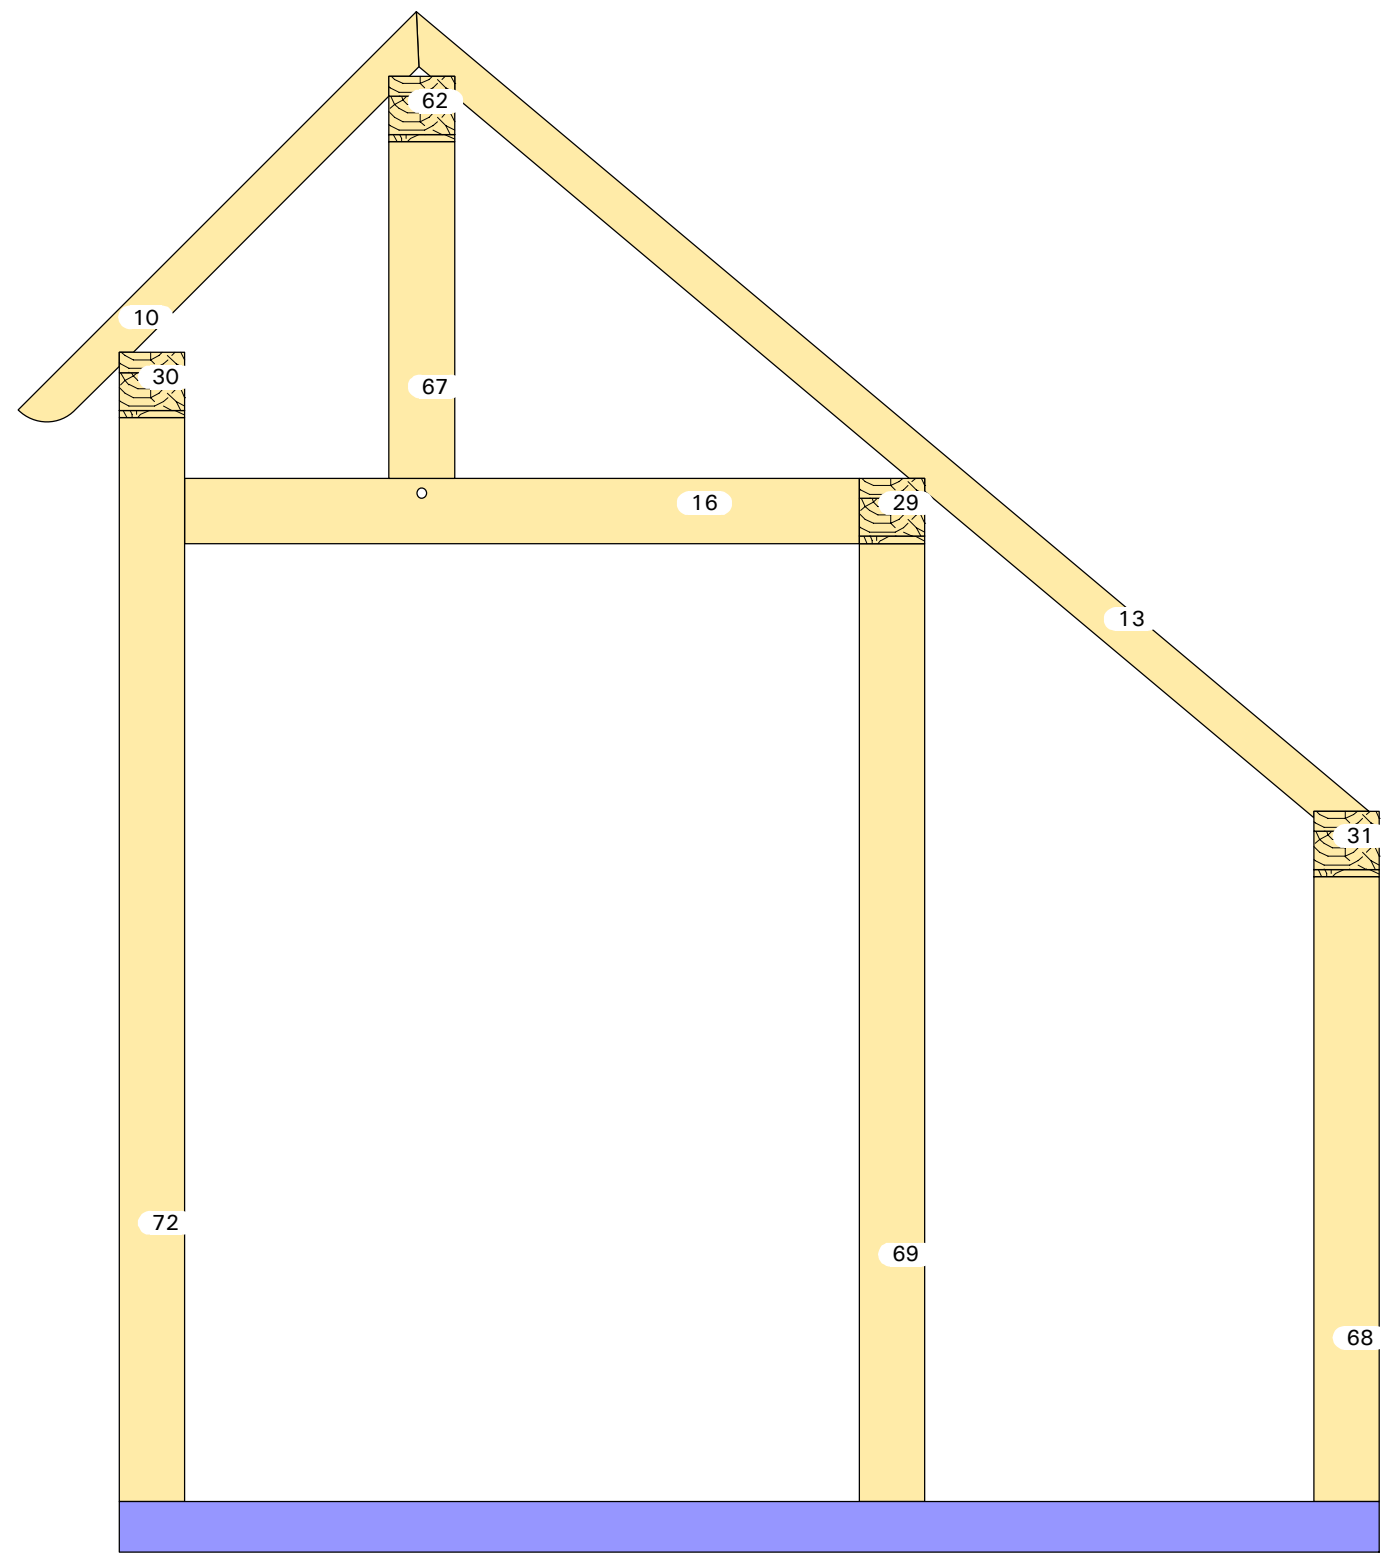


Aanzicht: X'

20-082

Manon

2.5m x 3.5m



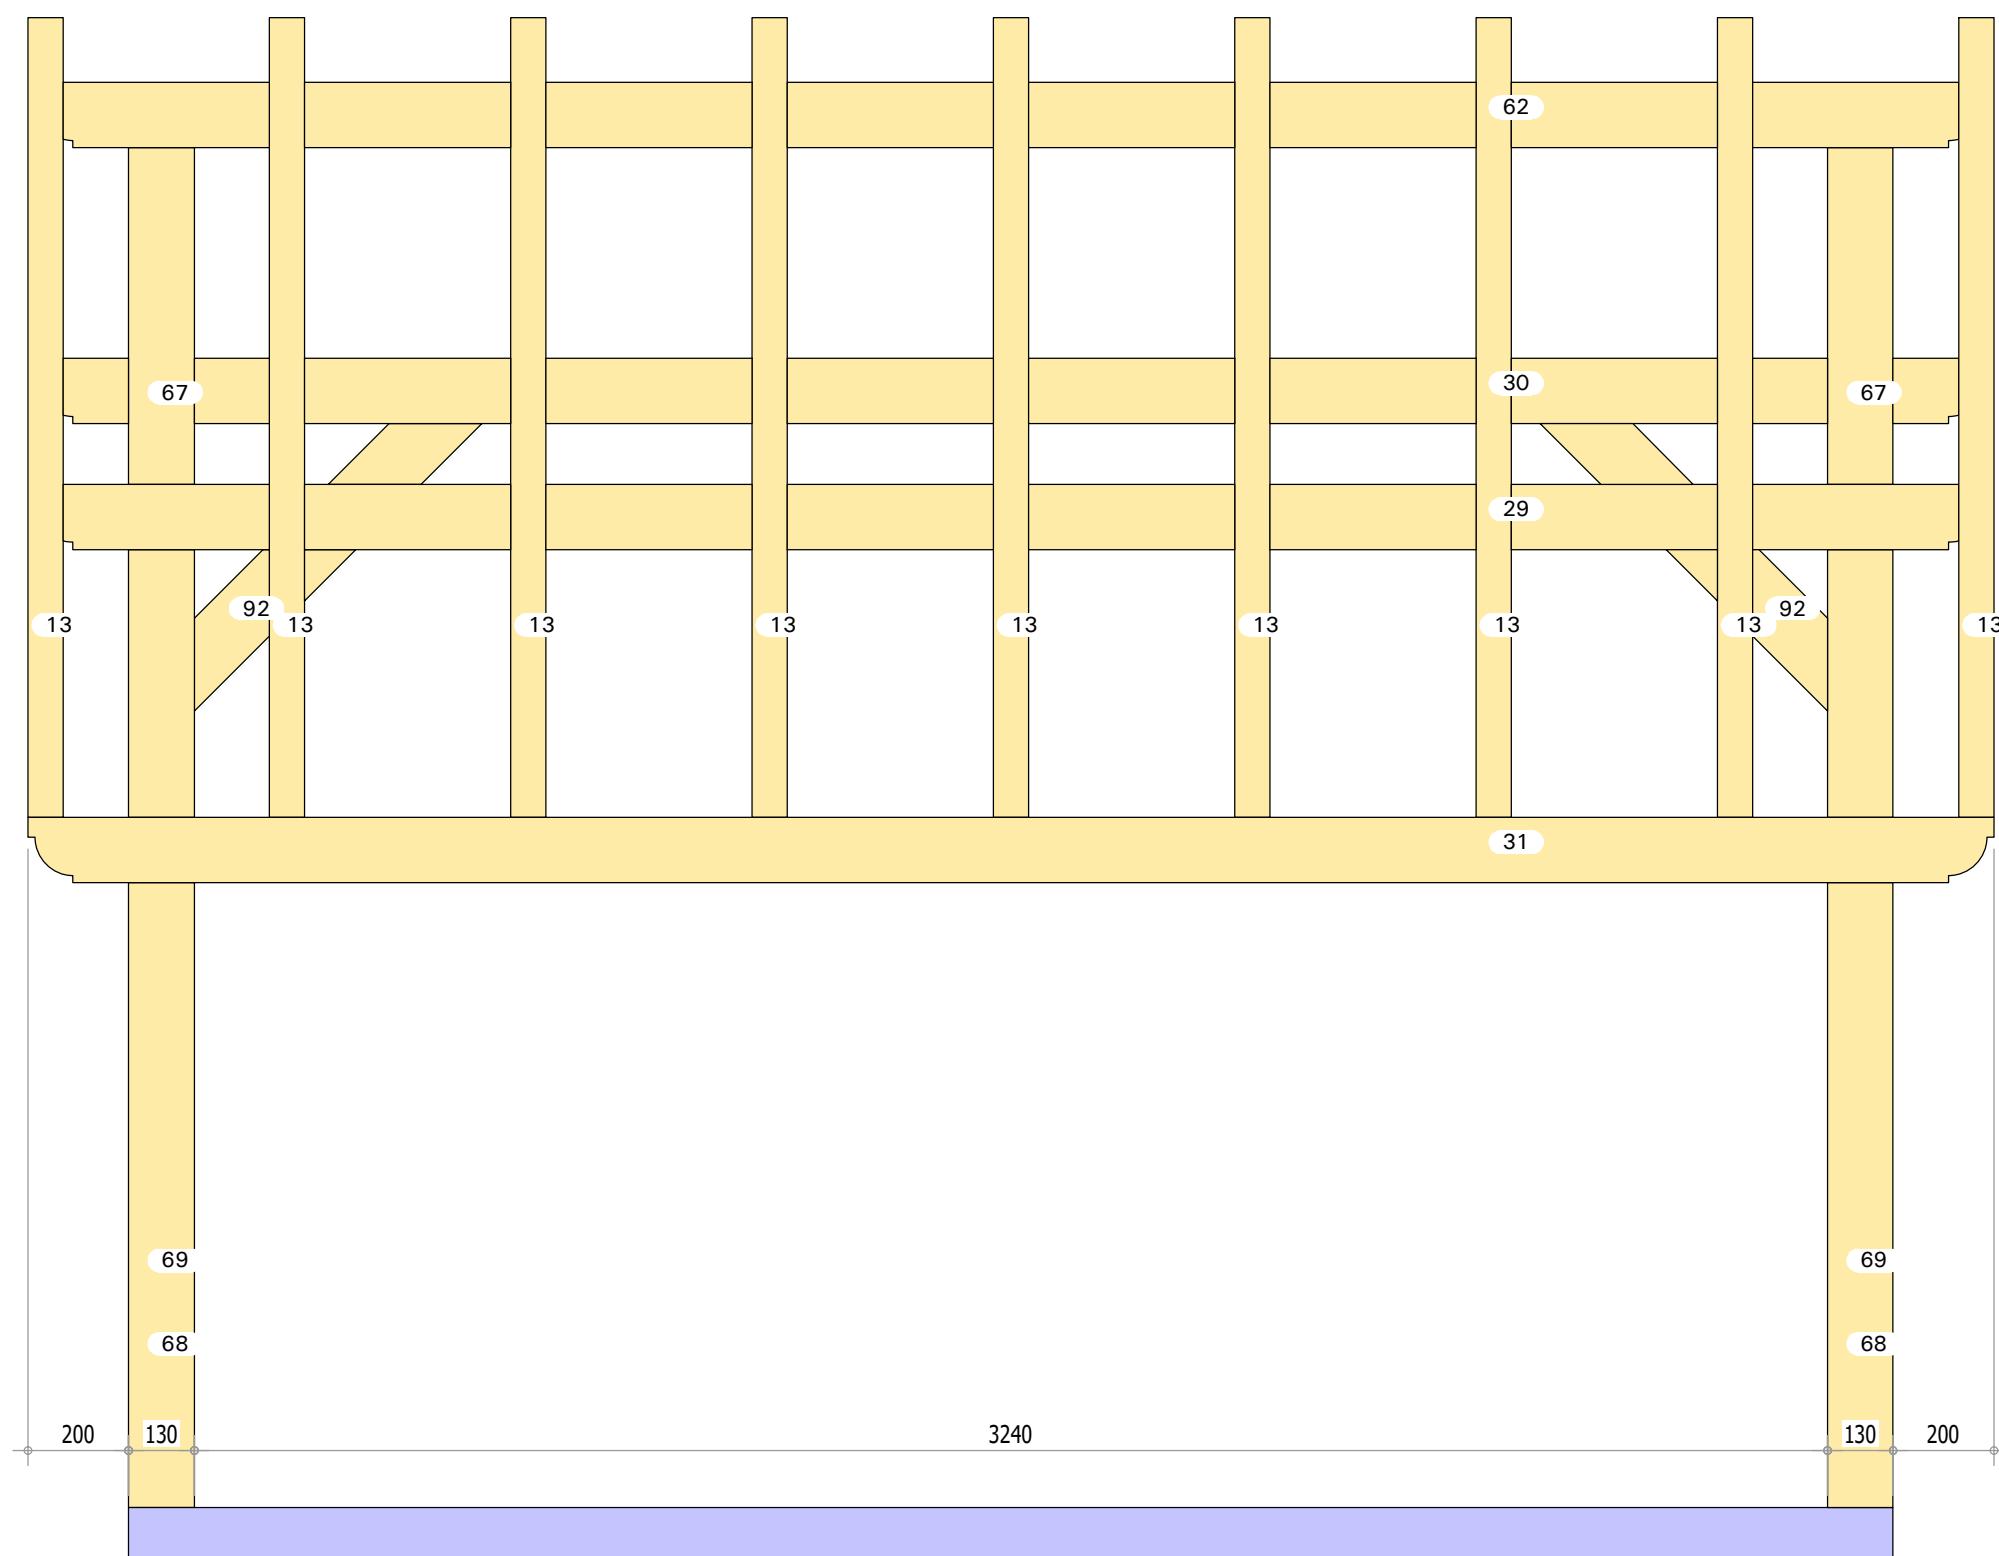


Aanzicht: Y'

20-082

Manon

2.5m x 3.5m

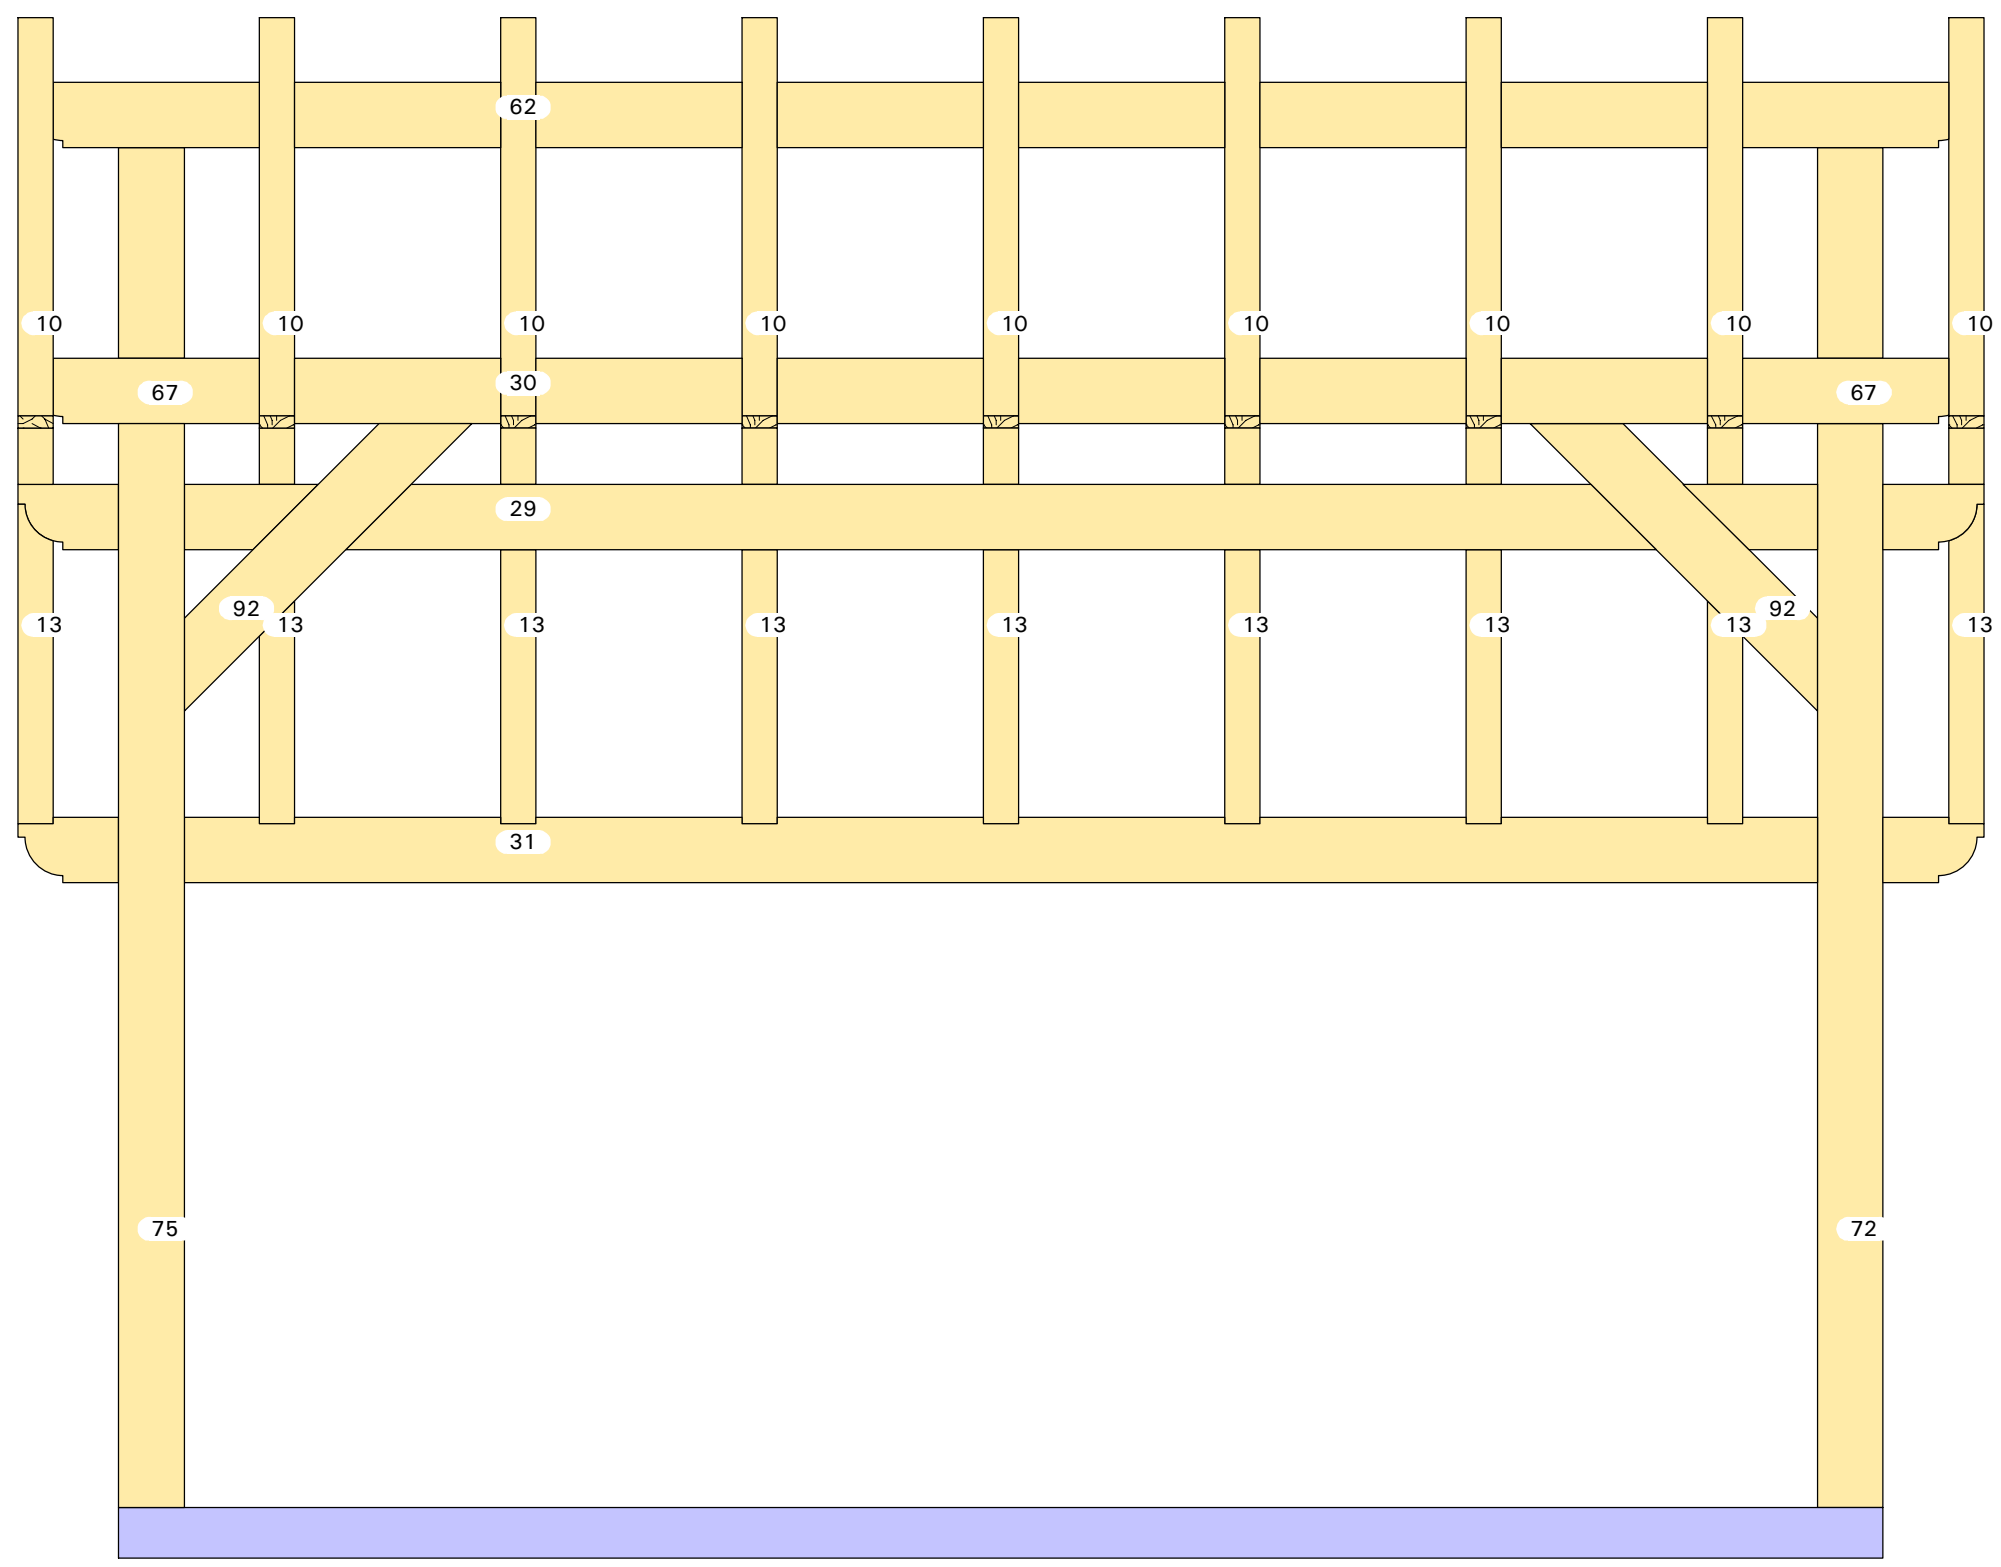


Aanzicht: -Y'

20-082

Manon

2.5m x 3.5m



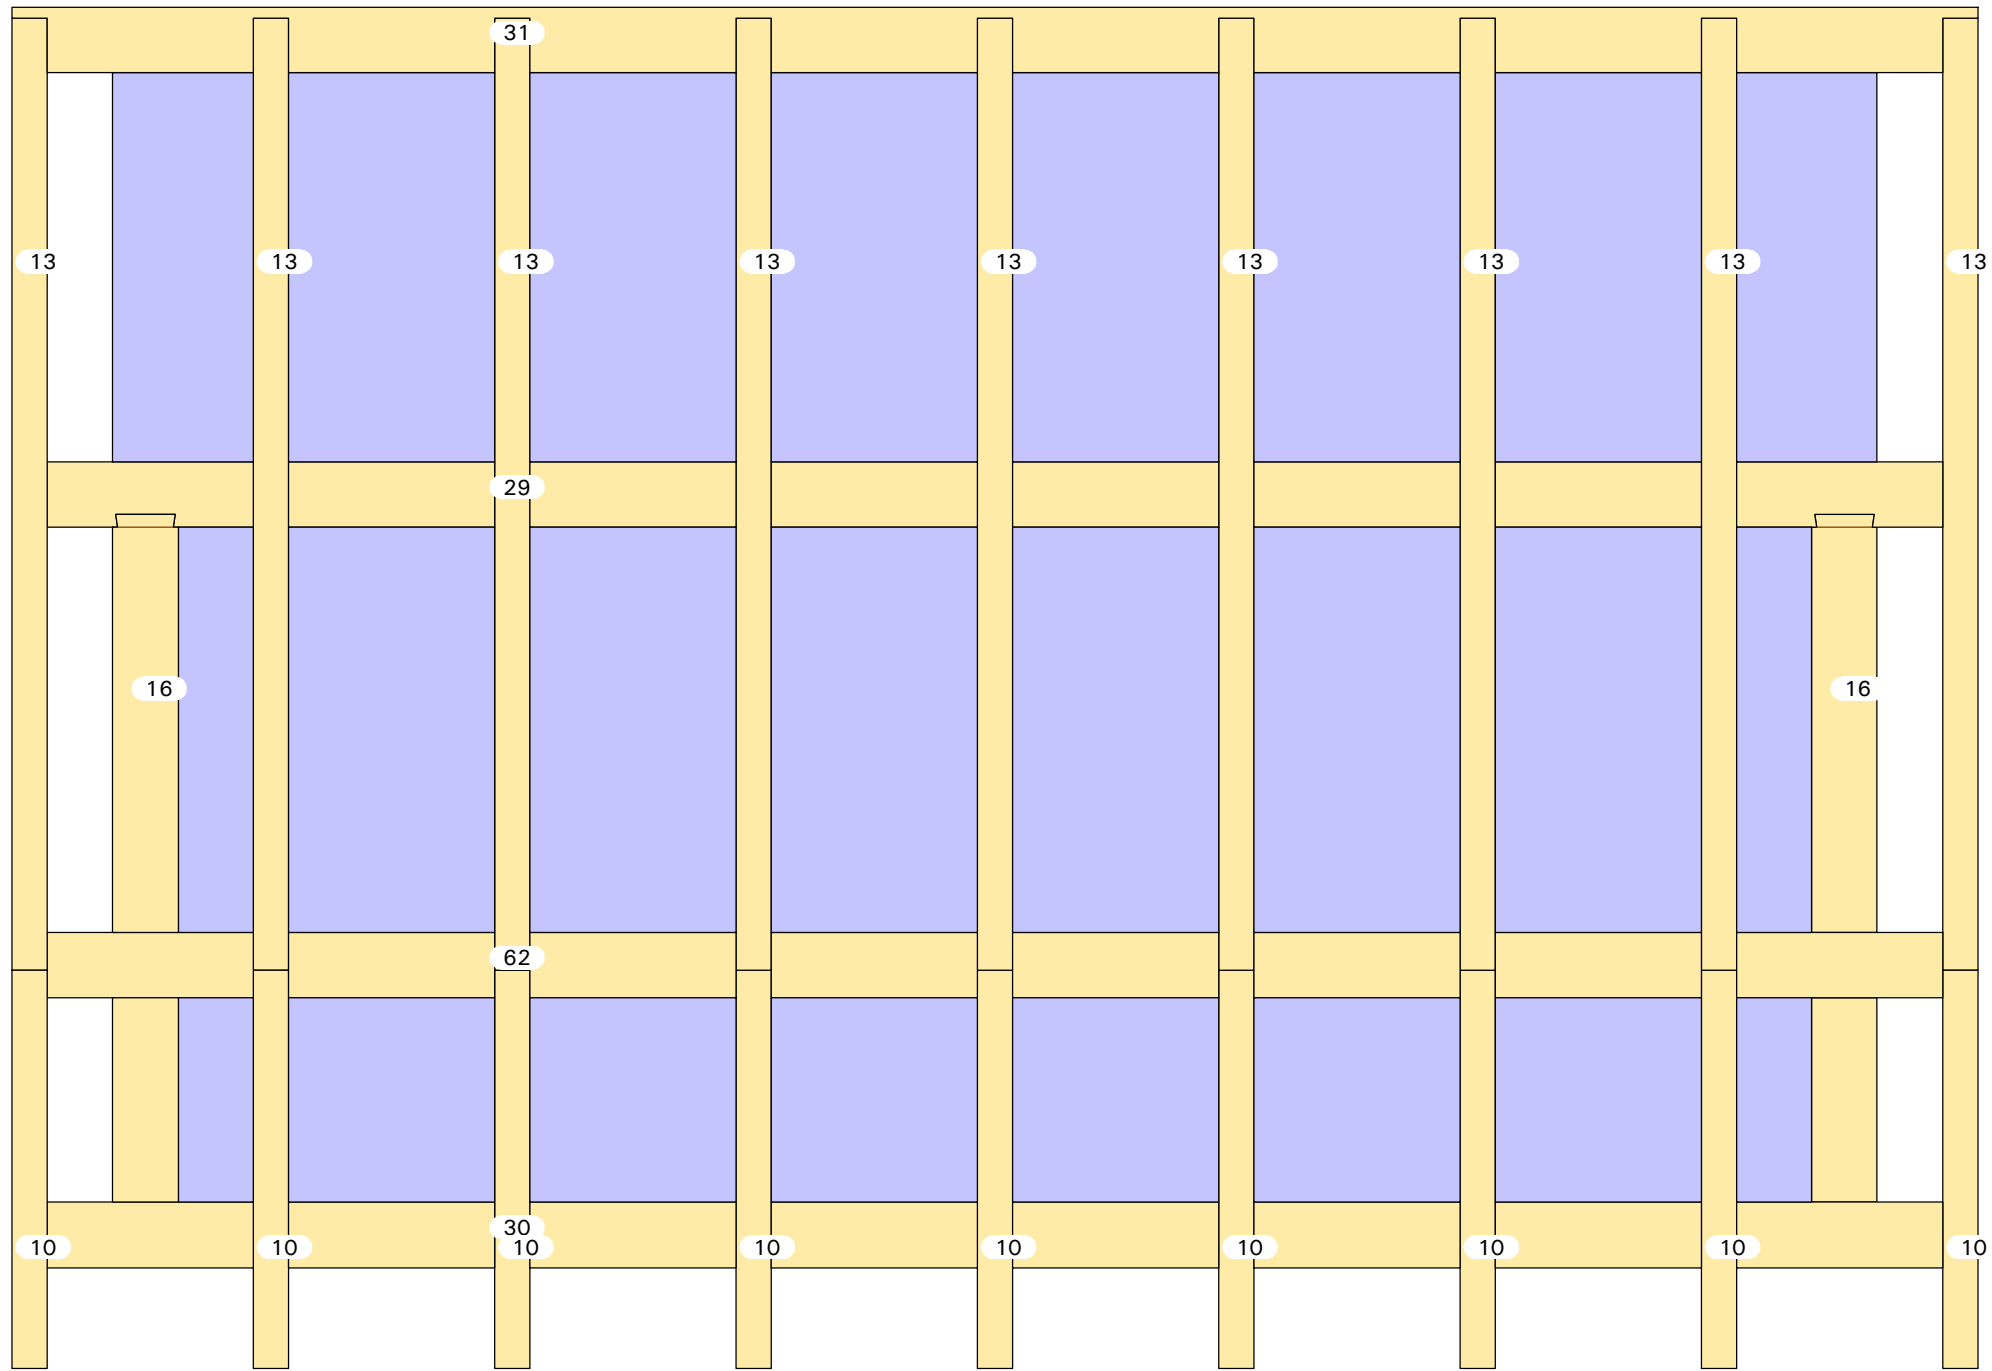

Aanzicht: Z'

20-082

Manon

2.5m x 3.5m